



VALENCIA 65


PARQUE CASTELLANA

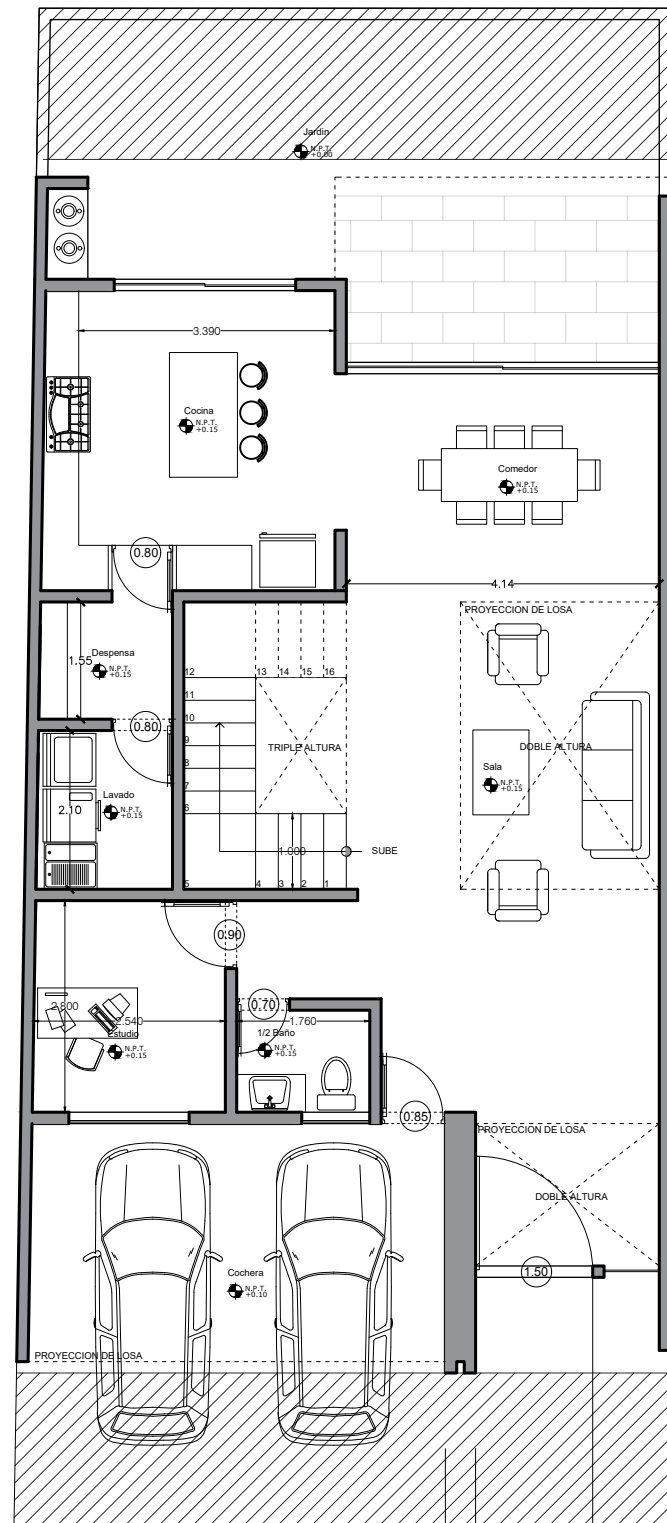

PLANTA BAJA
ESC: 1:100

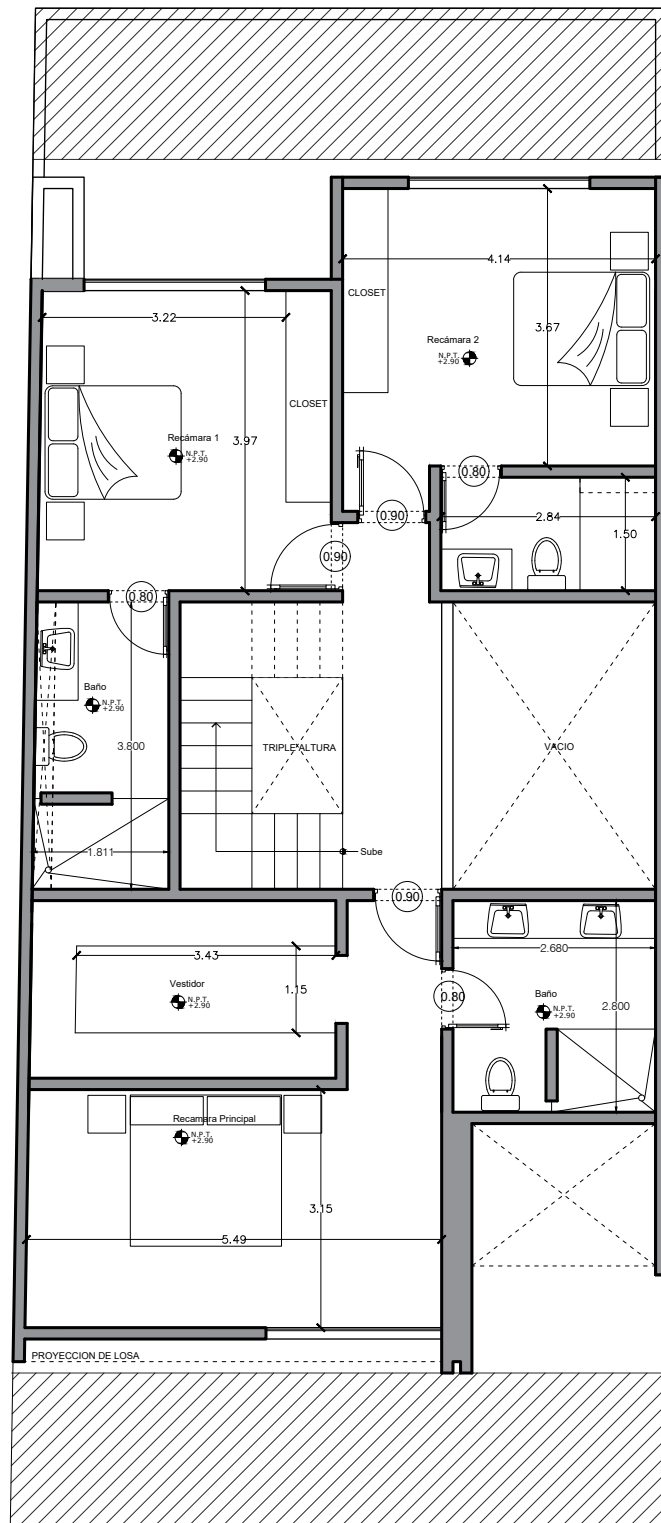

PLANTA ALTA
ESC: 1:100

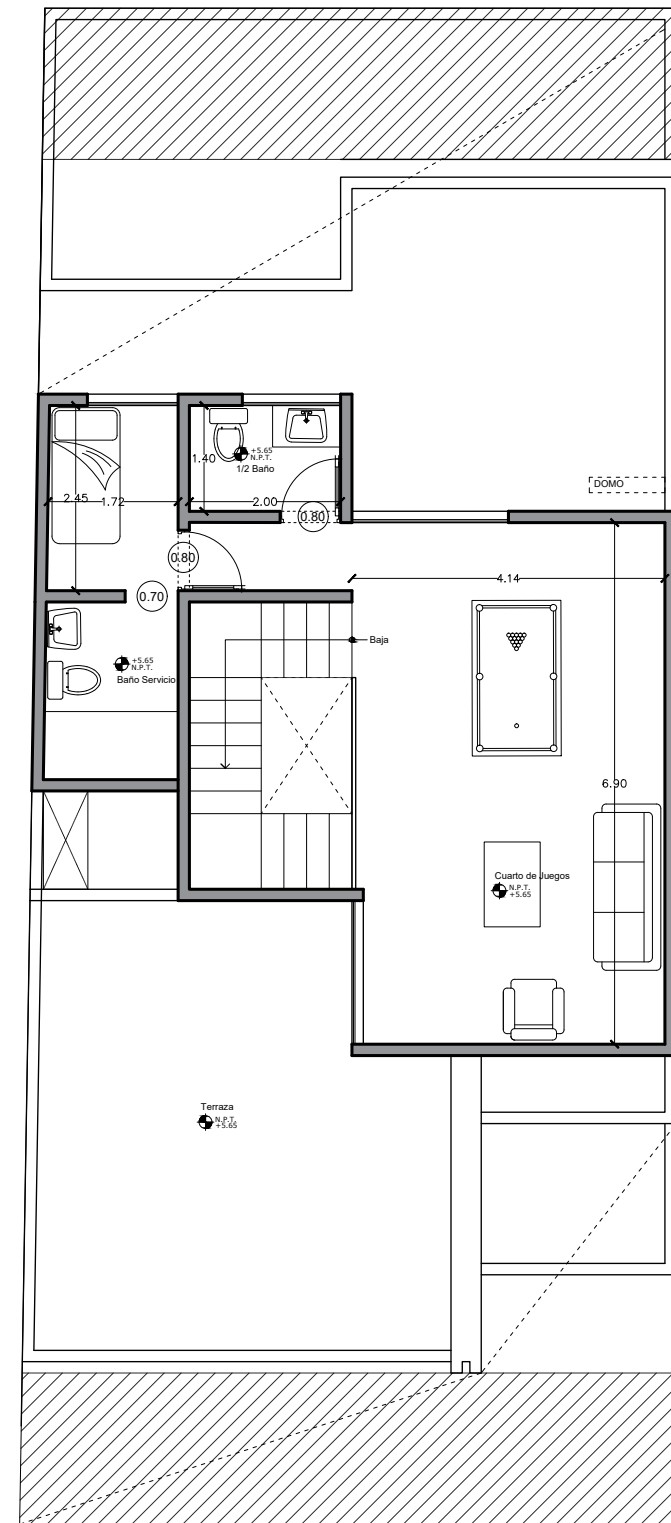

ROOF GARDEN
ESC: 1:100

PLANTA BAJA	133.186 M2
PLANTA ALTA	126.186 M2
ROOF GARDEN	56.108 M2
TOTAL	315.480 M2



VENTOSA
ARQUITECTOS